


LEGEND OF ROOMS			
No.	ROOM	m <sup>2</sup>	FLOOR
201	HALLWAY	19.80	SURFACE OF WALL PLASTERBOARD
202	BEDROOM	16.80	PLASTERBOARD
203	SHOWER+TOILET BOWL	2.70	CERAMIC TILE PLASTERBOARD+CER. FACING
204	GARRET	11.30	
SUMA		50.60	

DESIGNER MAJNUS	SUPERVISOR ING. KRATOCHVIL	RESPONSIBLE DESIGNER ING. KOLARIK	DATE 21/05/09
BUILDING OWNER:			SCALE 1:75-A3
BUILDING: <b>HOUSE 30 – LIOLIOS</b>			JOB NUMBER DRAWING NUMBER
26468	FLOOR PLAN	3.	S



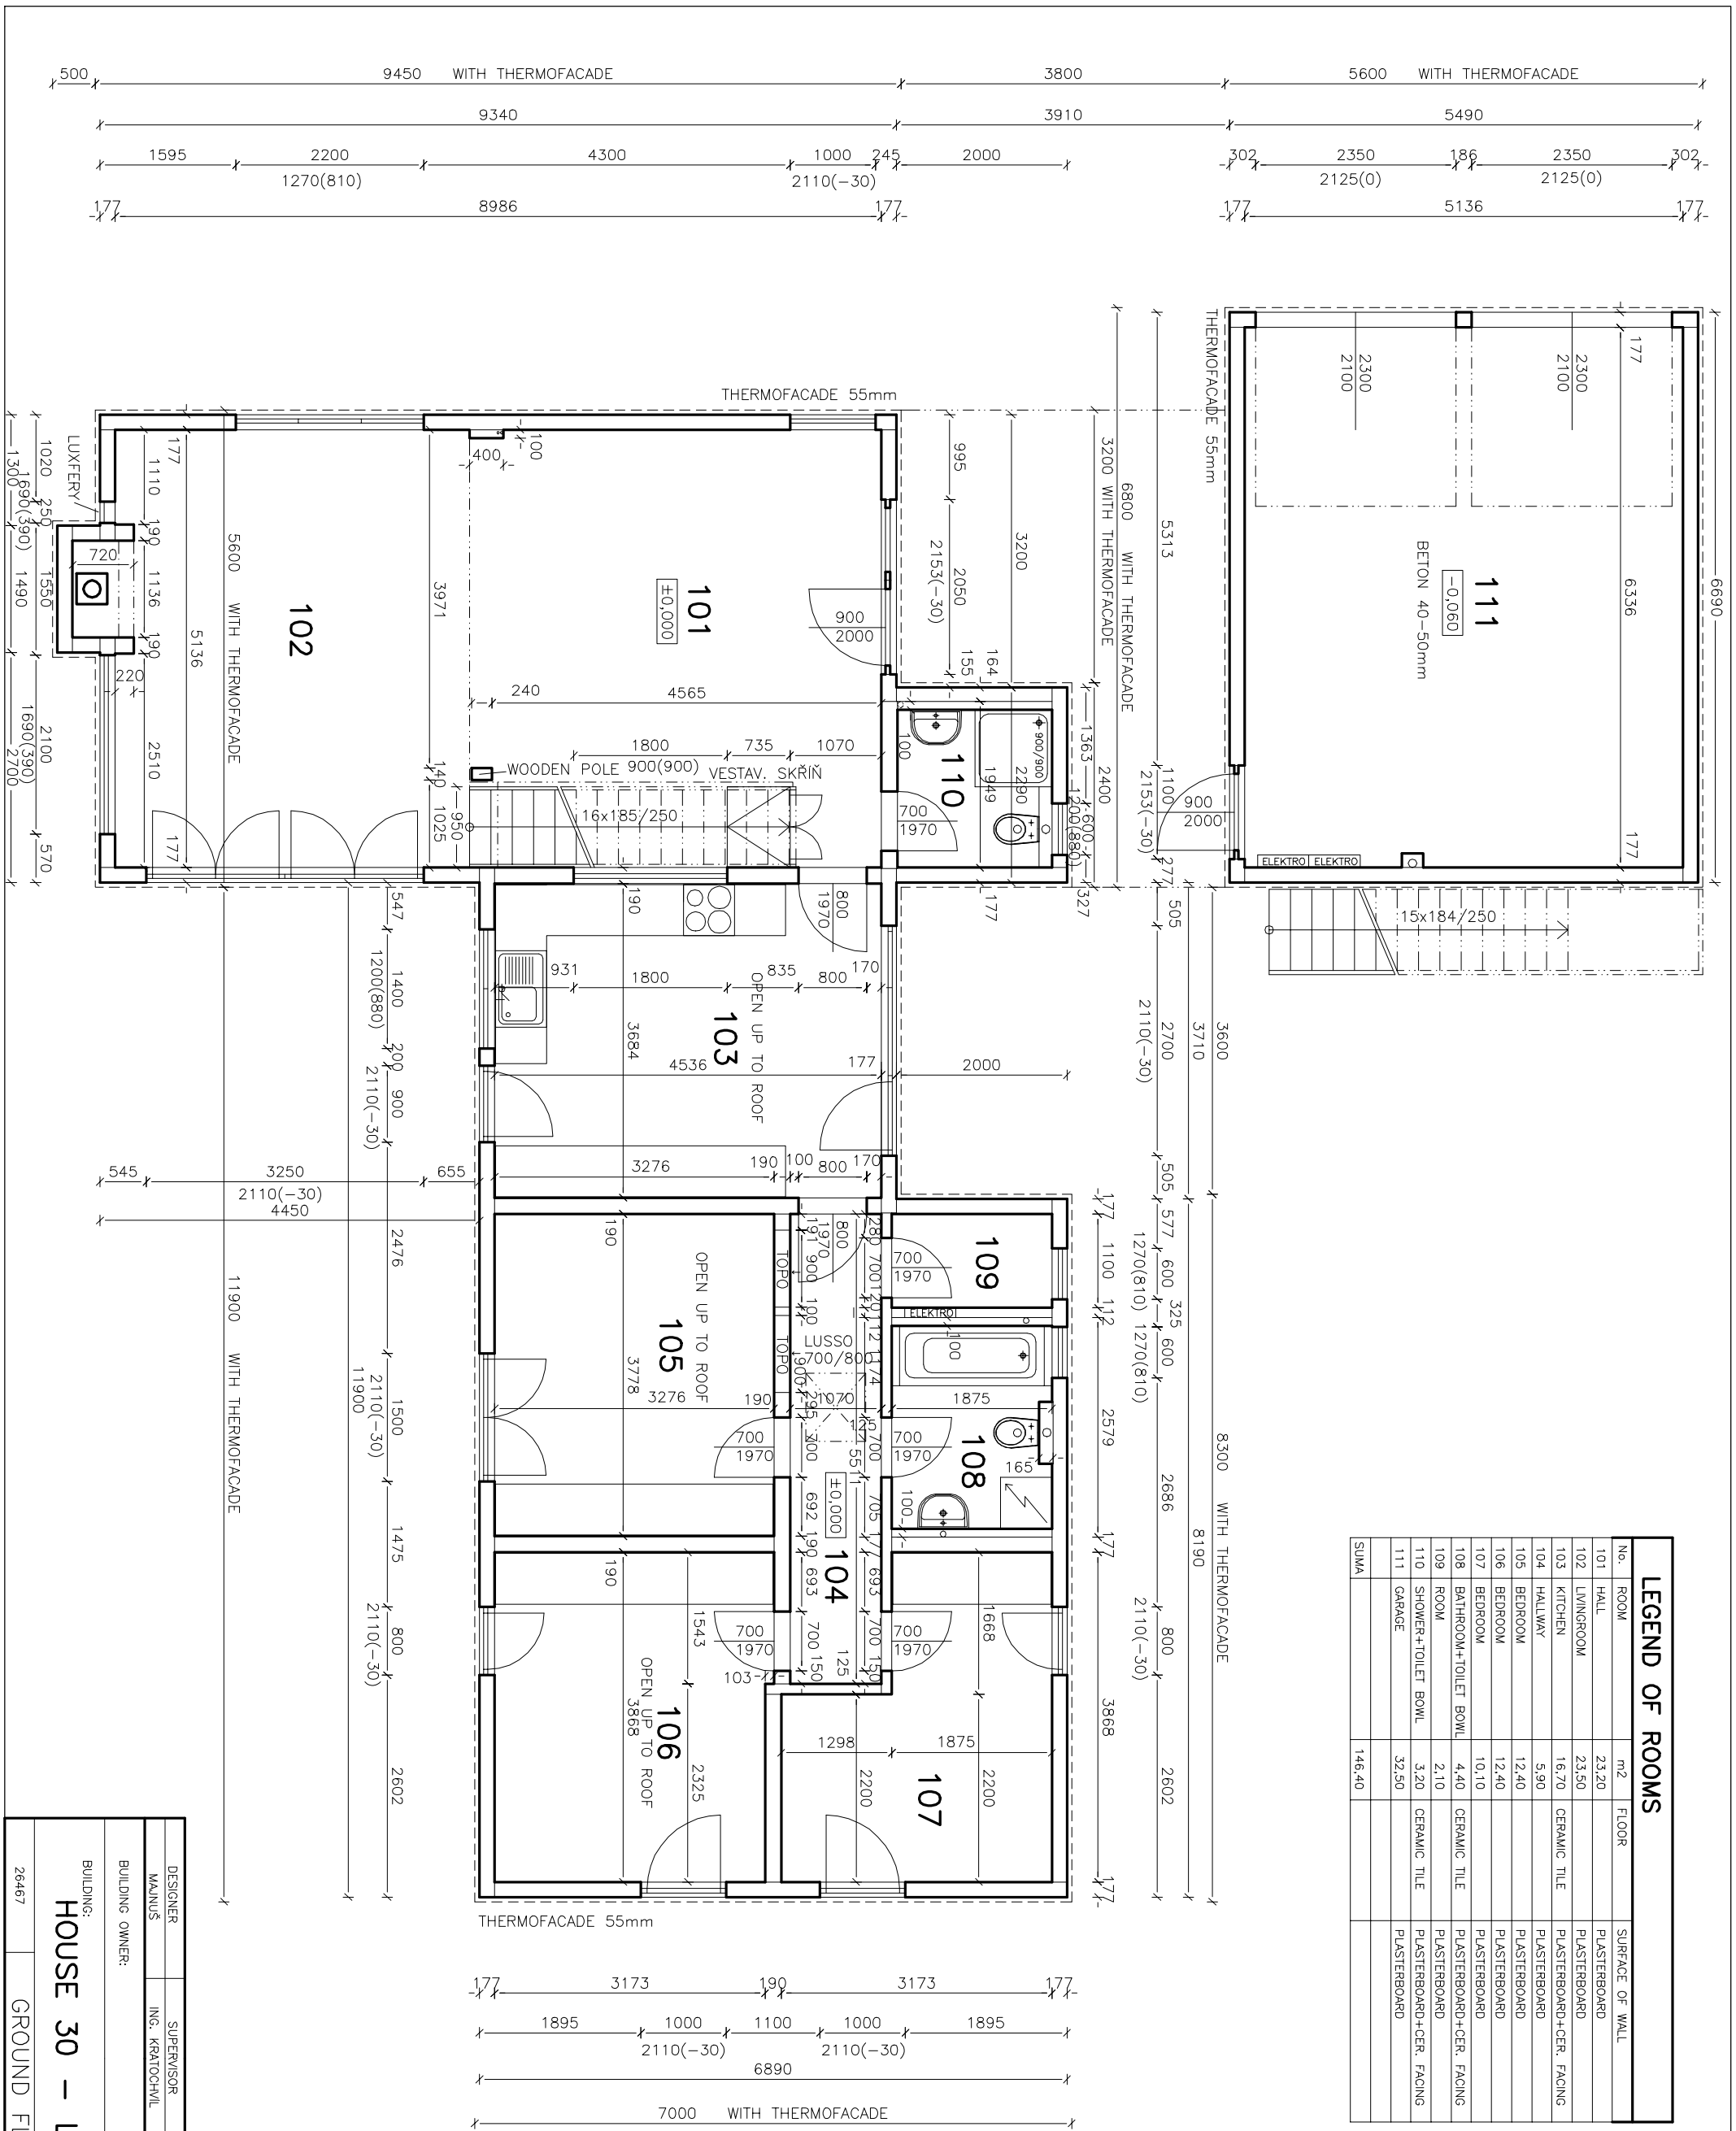

LEGEND OF ROOMS			
No.	ROOM	m2	FLOOR
101	HALL	23,20	PLASTERBOARD
102	LIVINGROOM	23,50	PLASTERBOARD
103	KITCHEN	16,70	CERAMIC TILE
104	HALLWAY	5,90	PLASTERBOARD+CER. FACING
105	BEDROOM	12,40	PLASTERBOARD
106	BEDROOM	12,40	PLASTERBOARD
107	BEDROOM	10,10	PLASTERBOARD
108	BATHROOM+TOILET BOWL	4,40	PLASTERBOARD+CER. FACING
109	ROOM	2,10	PLASTERBOARD
110	SHOWER+TOILET BOWL	3,20	CERAMIC TILE
111	GARAGE	32,50	PLASTERBOARD+CER. FACING
	SURFACE OF WALL		PLASTERBOARD
SUMA		146,40	

DESIGNER	MAINUS	SUPERVISOR	ING. KRATOCHVIL	RESPONSIBLE DESIGNER	ING. KOLARIK
BUILDING OWNER:	HOUSE 30 - LIOLIOS				
DATE	22/05/09				
SCALE	1:75-A3				
JOB NUMBER	26467				
DRAWING NUMBER	2.				
SPECIF.	S				